

Small Warehouse - 3600 sq ft

Application Example




LEGEND

- Lighting Control Panel
- \$_{LV} Low Voltage Decorator ON/OFF Switch
- 3W 48VDC Exit Sign (EM)
- 40W 3500K 2'x4' Troffer Constant Current (NORMAL)
- 40W 3500K 2'x4' Troffer Constant Current (NORMAL & EM)
- 100W 4000K High Bay Constant Current (NORMAL)
- 100W 4000K High Bay Constant Current (NORMAL & EM)
- 30W 48V Exhaust Fan
- X-X Remote Driver # and Driver Channel
- ESR Functional Devices Emergency Shunt Relay

Additional Options (not shown)

- Automatic Receptacle Control
- Wall Box Motion and/or Ceiling Sensors
- Daylight Sensors
- Thermostat setback when unoccupied
- Astro Time Clock Events, Scene Control and more

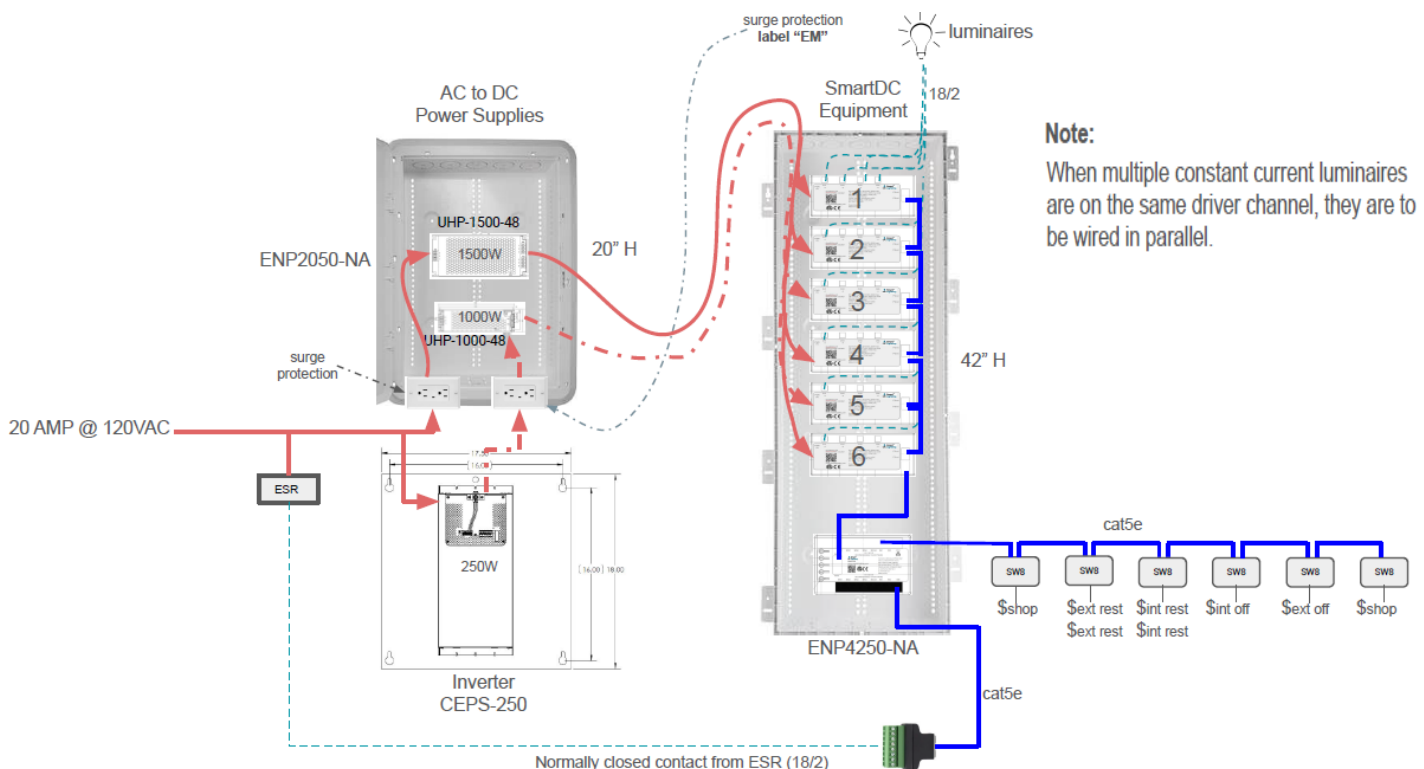

Note:

When multiple constant current luminaires are on the same driver channel, they are to be wired in parallel.